



First Floor Plan
Drawn by: Samantha Krenzer

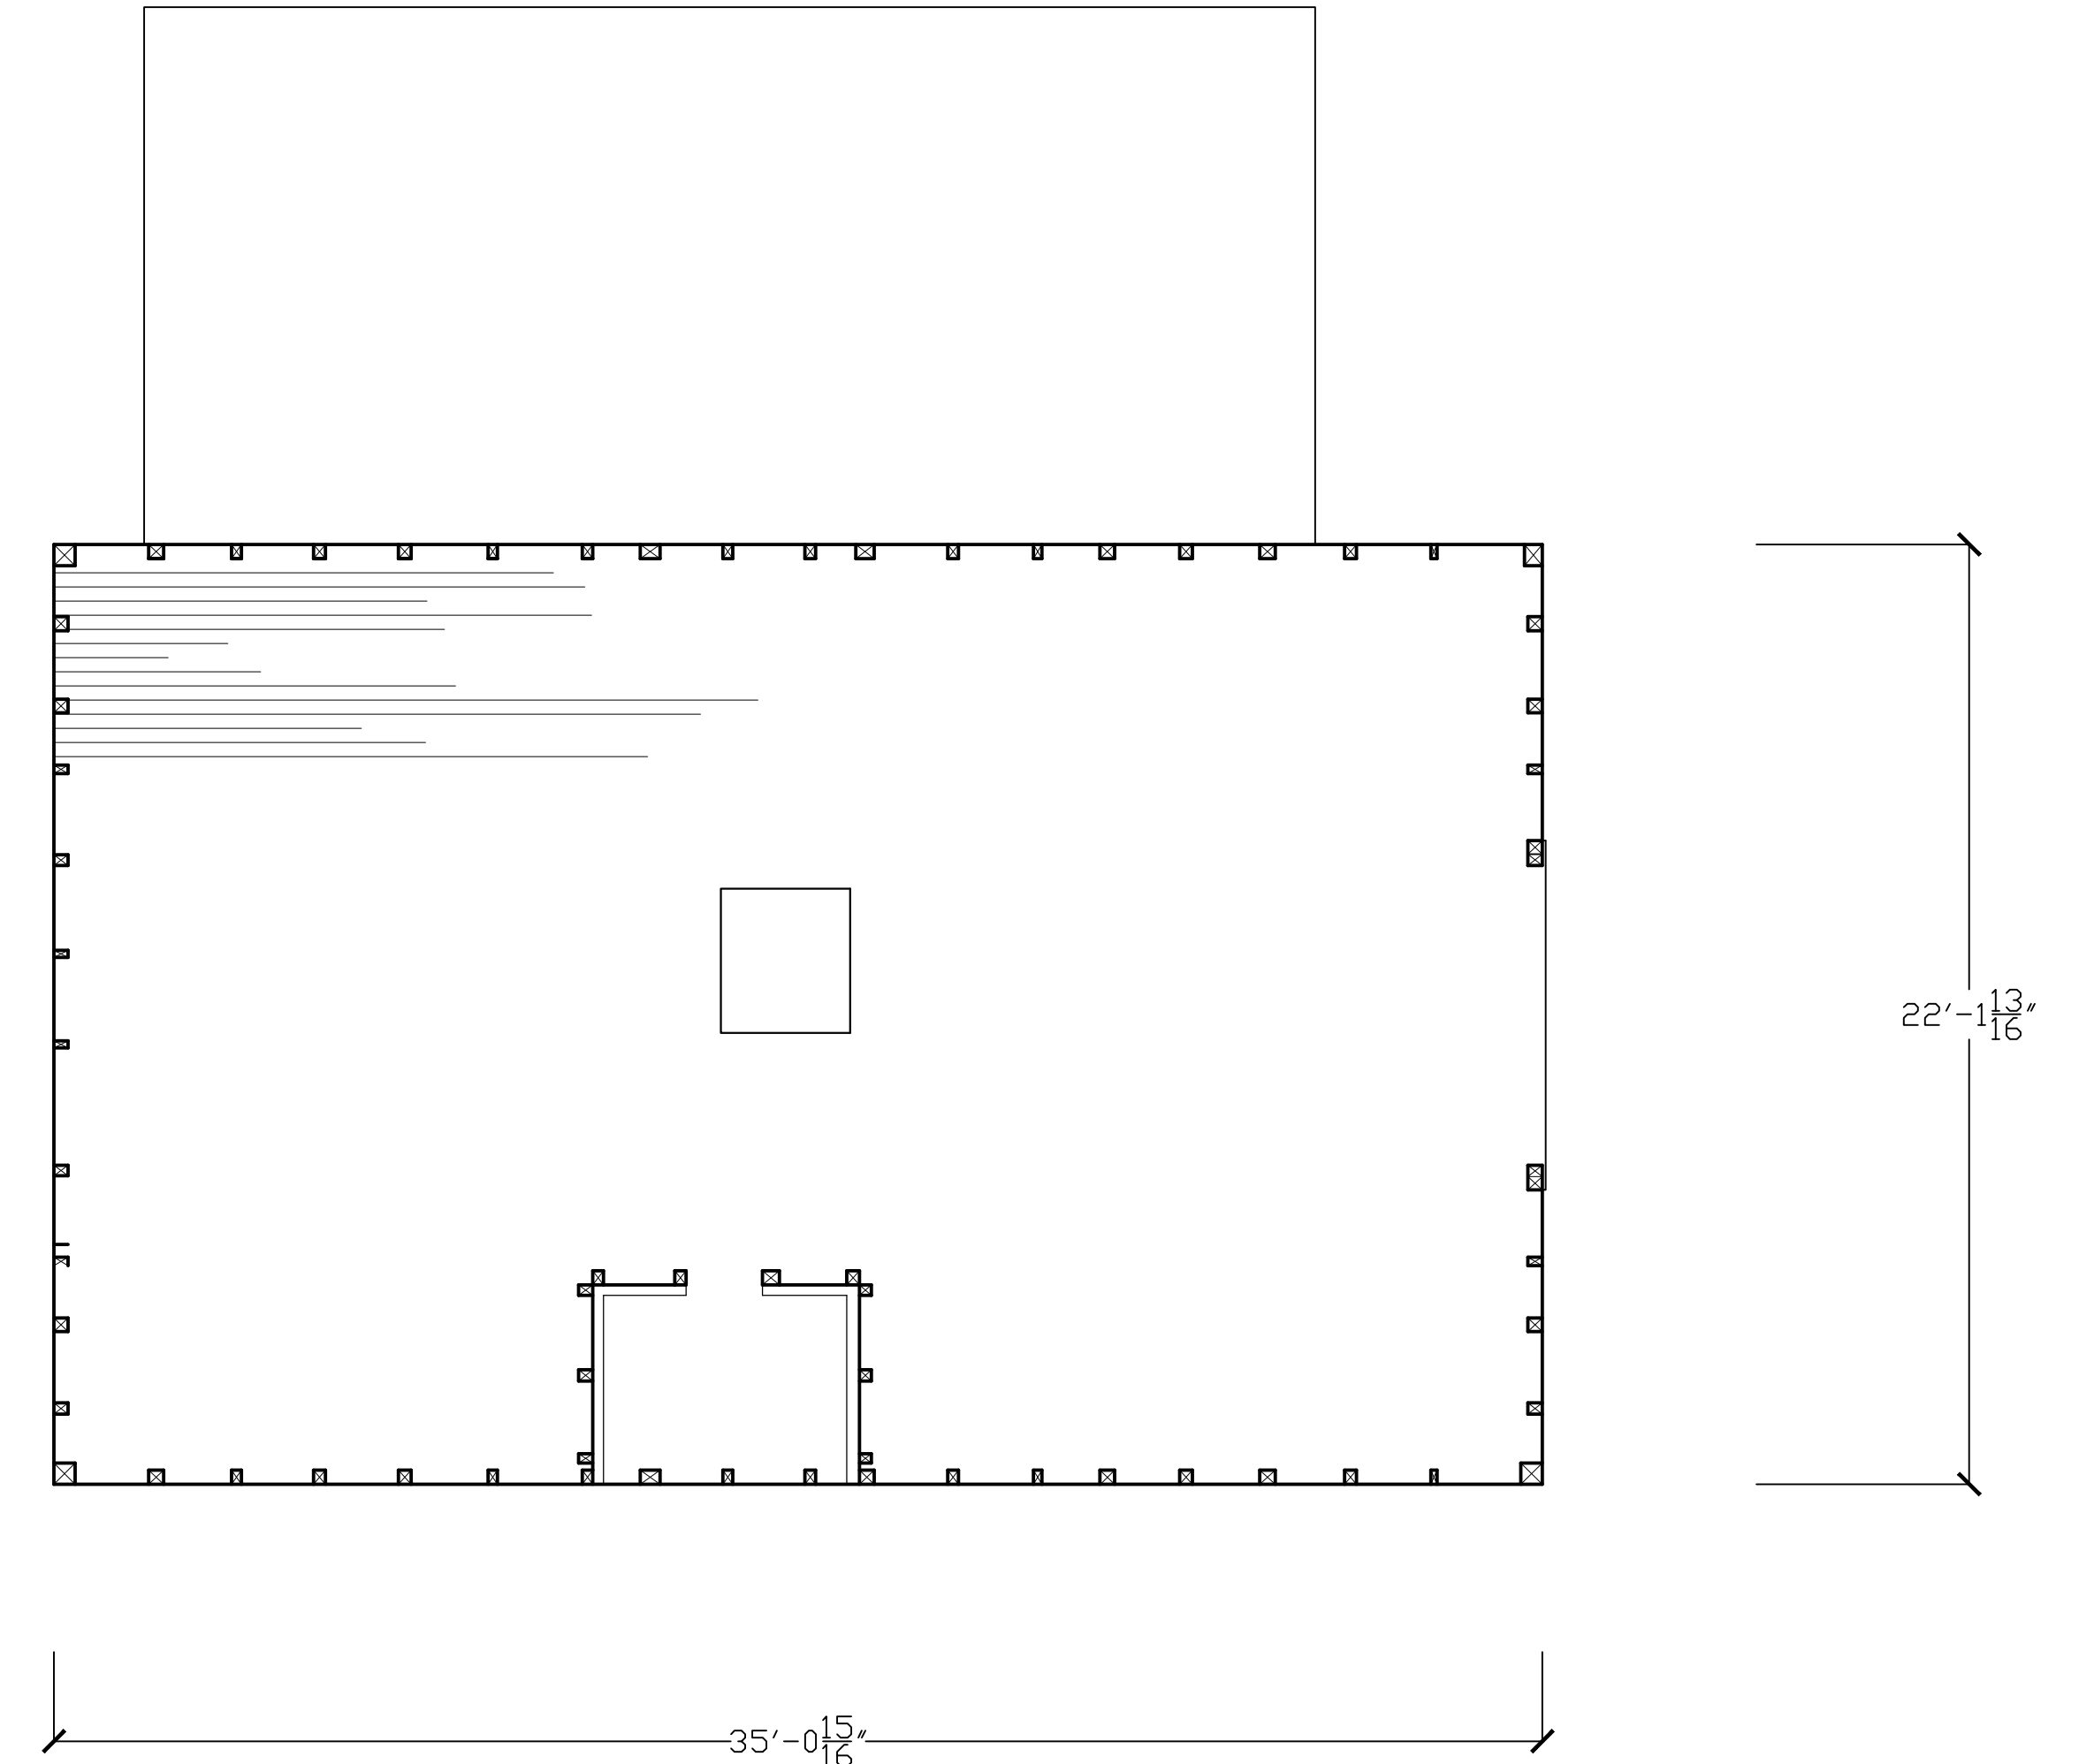

Second Floor Plan
Drawn by: Samantha Krenzer

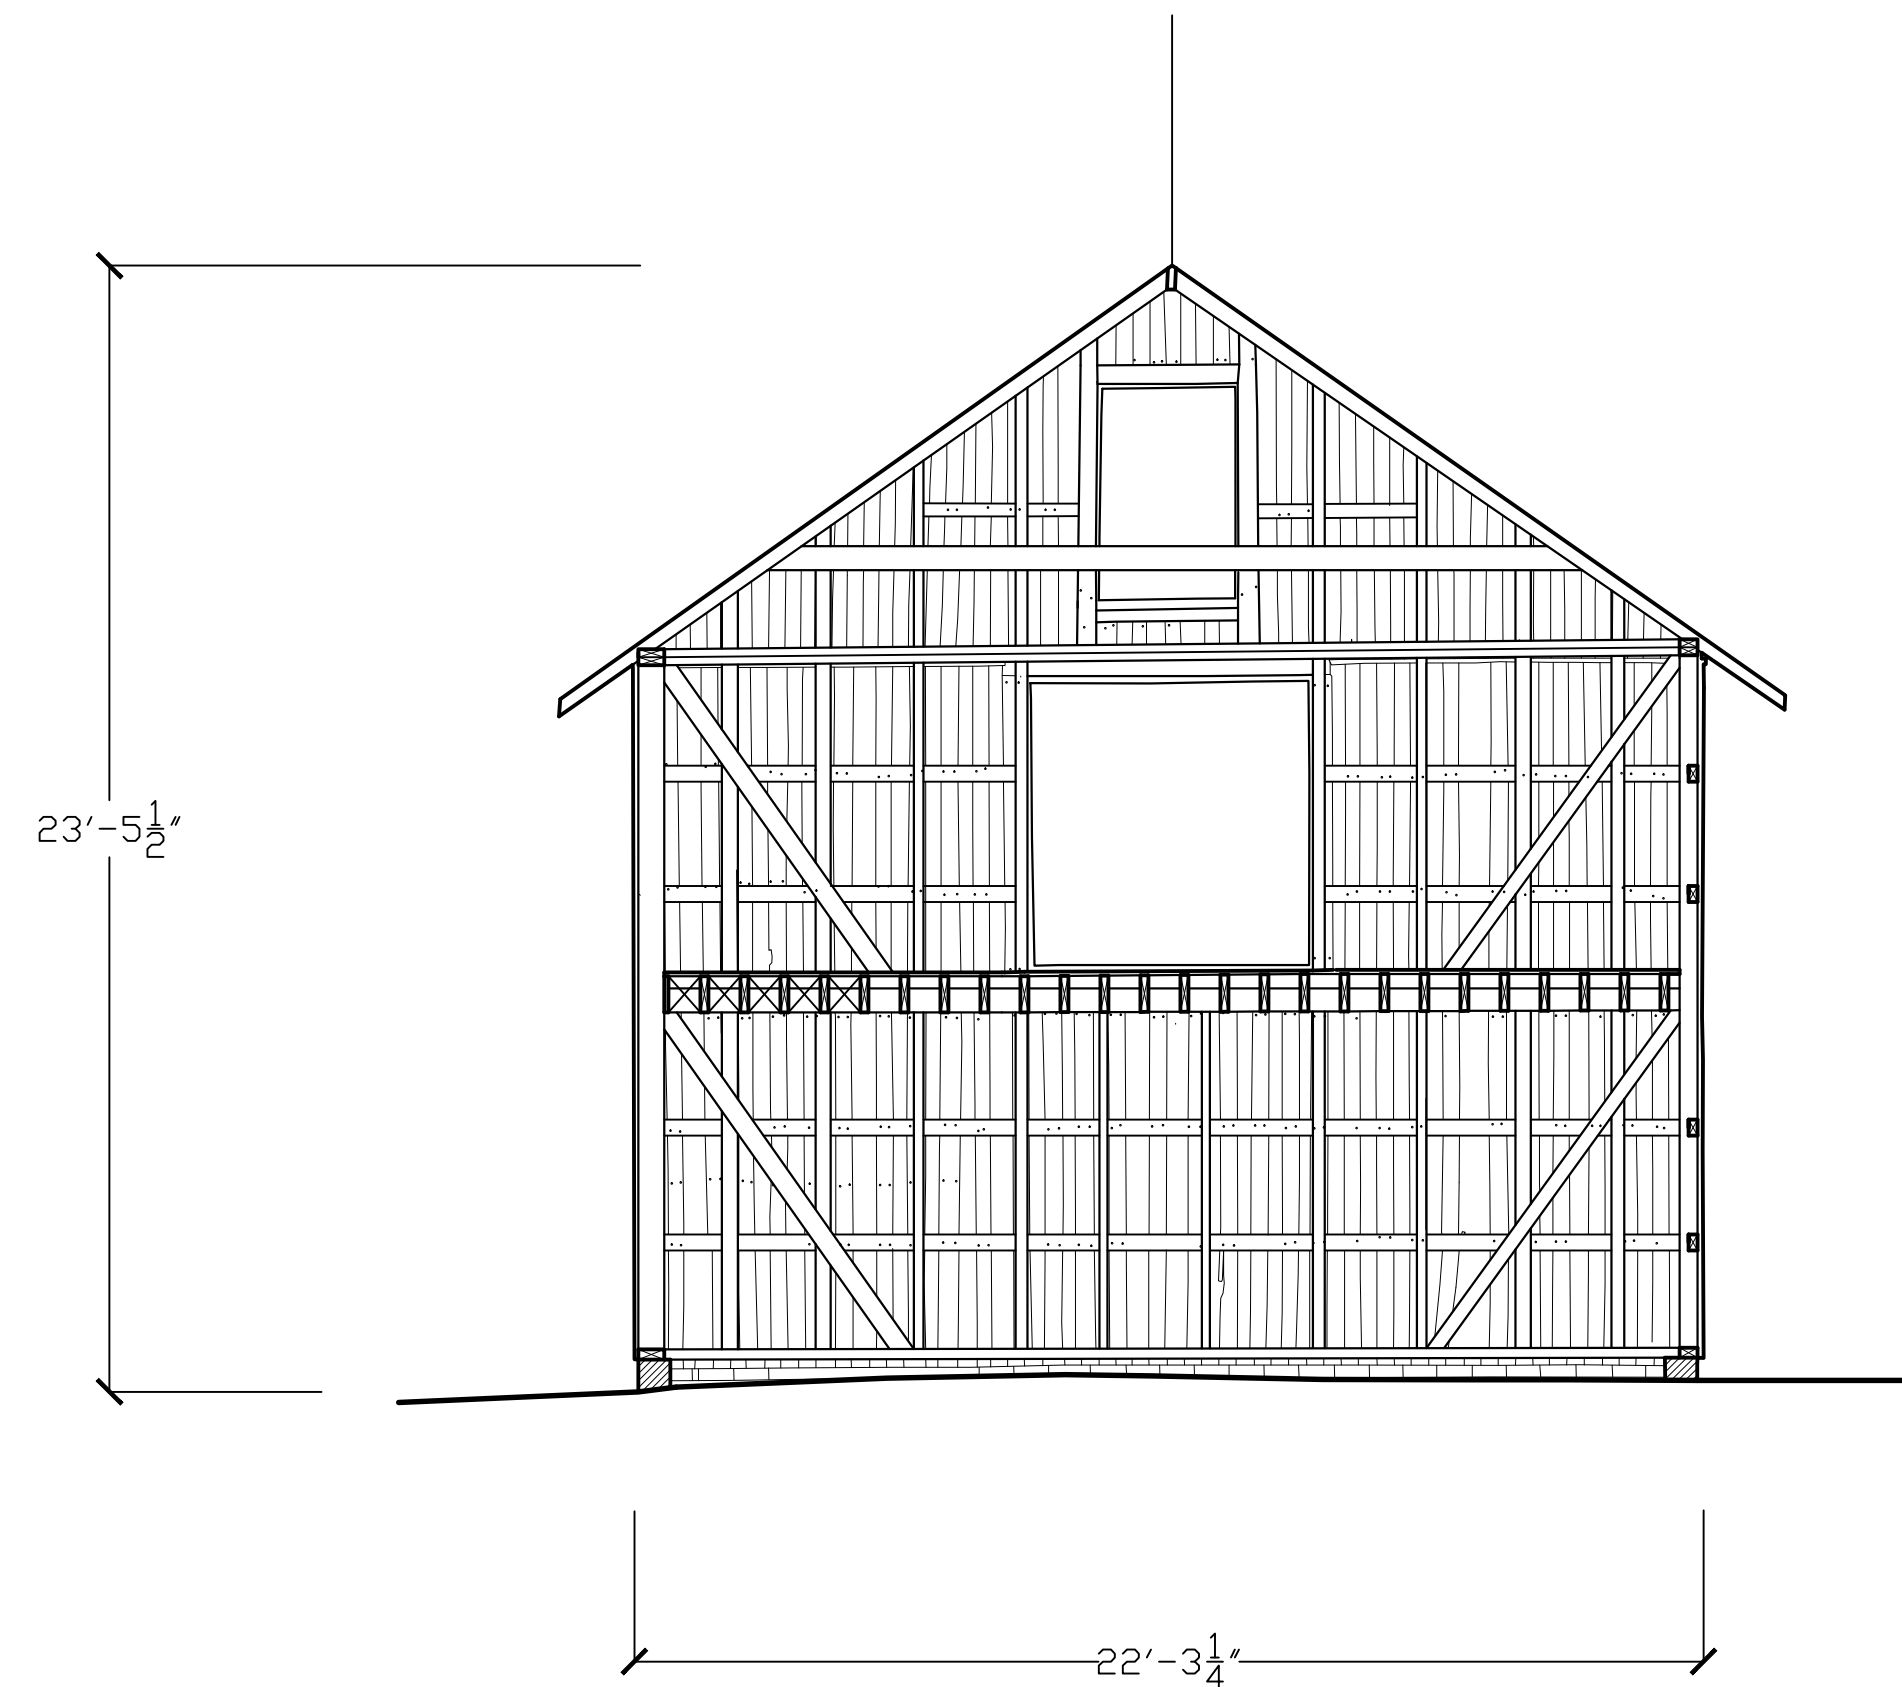

North Section
Drawn by: Samantha Krenzer

Scale: $\frac{1}{4}'' = 1'-0''$

