


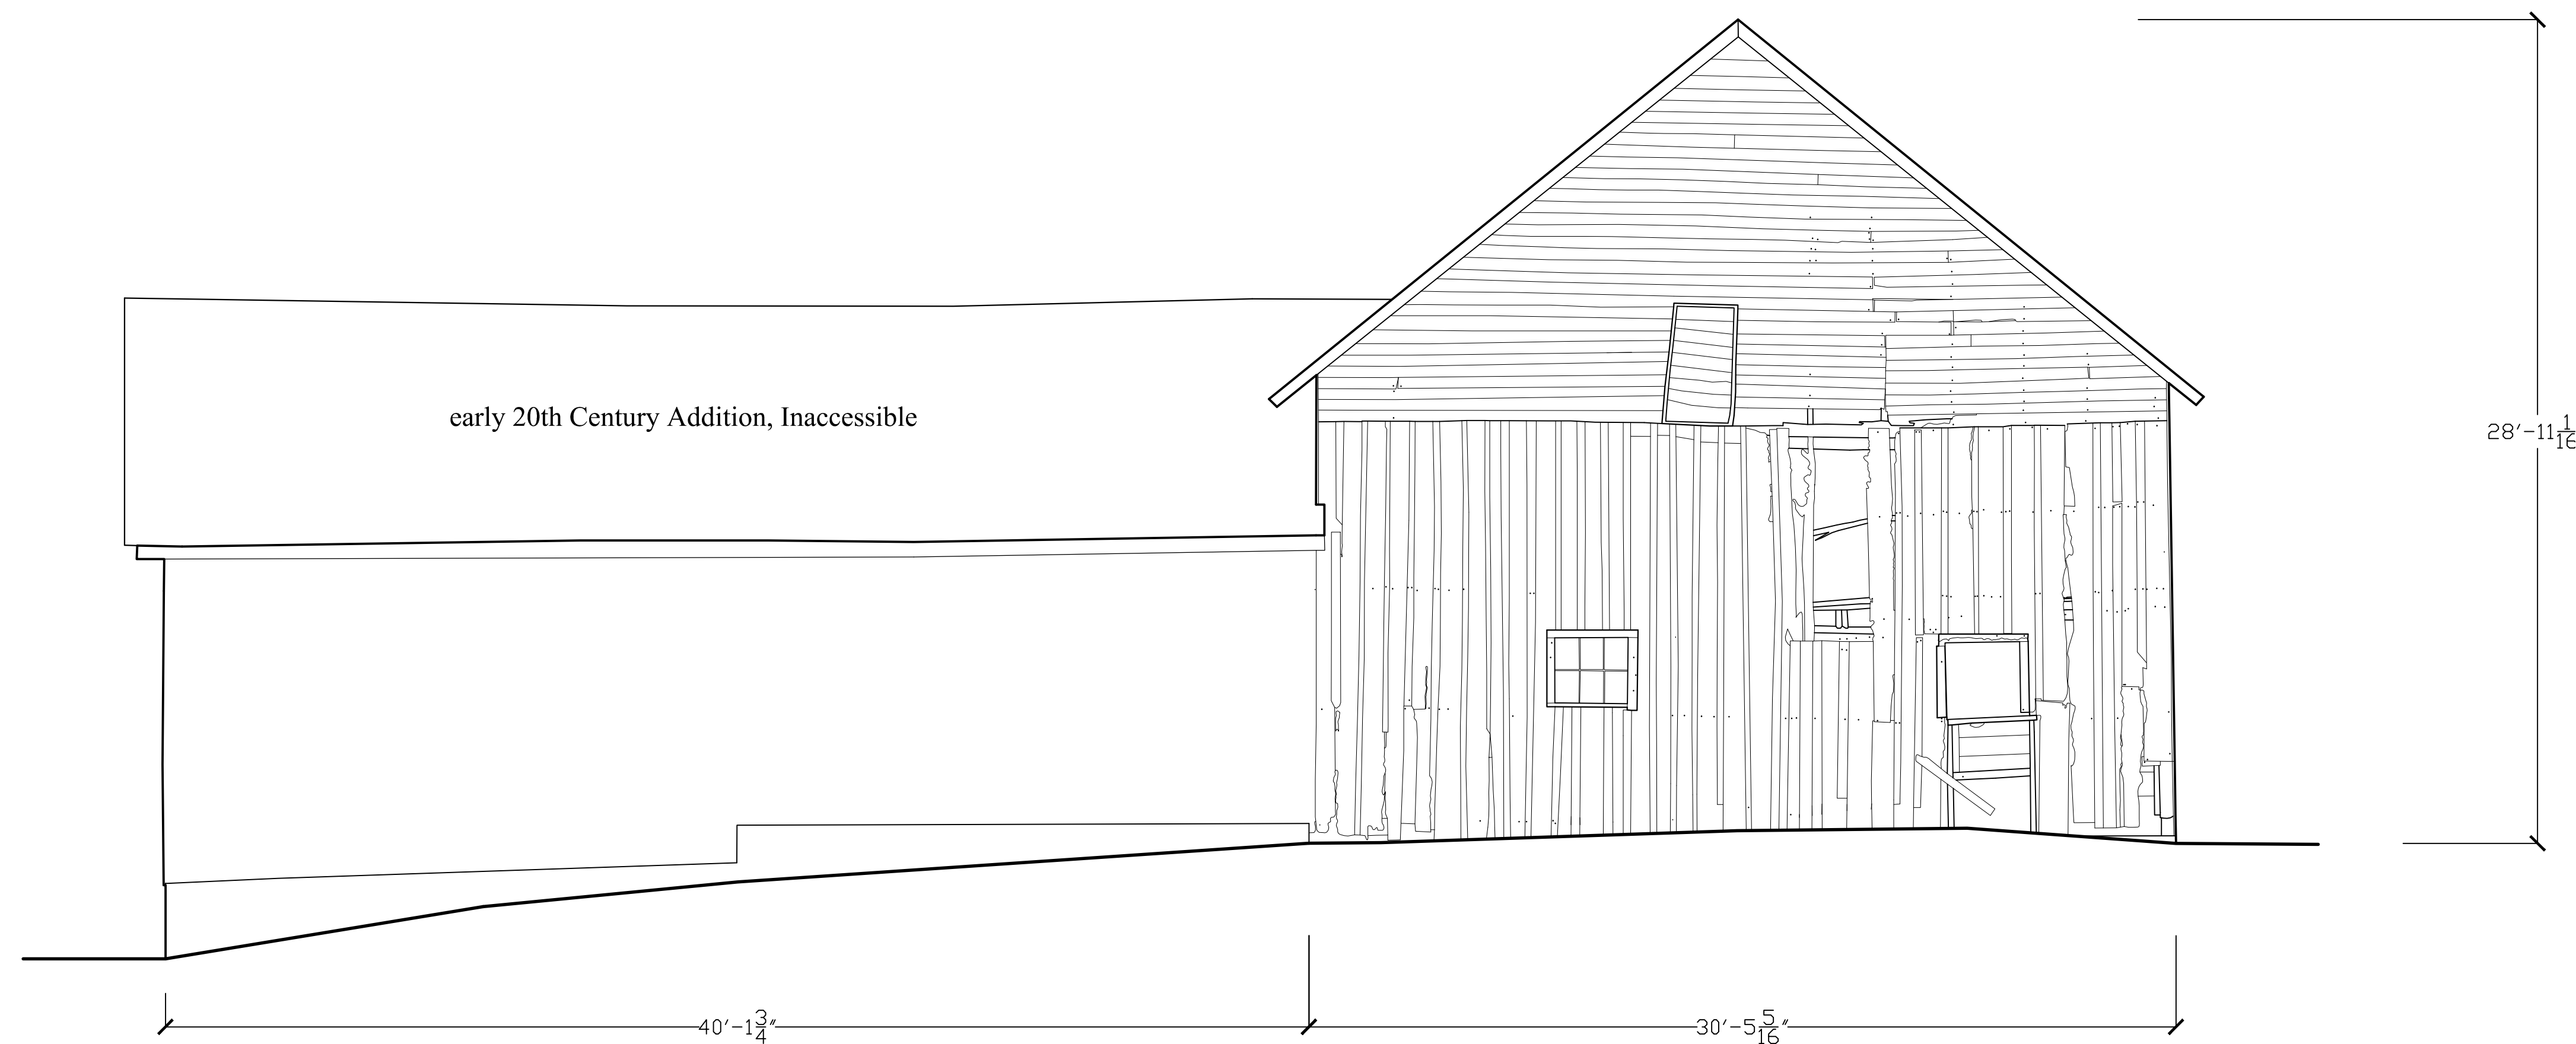

East Elevation
Drawn by: Jessica O'Connell



West Elevation
Drawn by: Jessica O'Connell

Scale: 1/4" = 1'-0"