

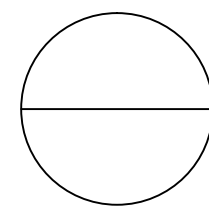


First Floor Plan
Drawn by: Jeremy Hockensmith

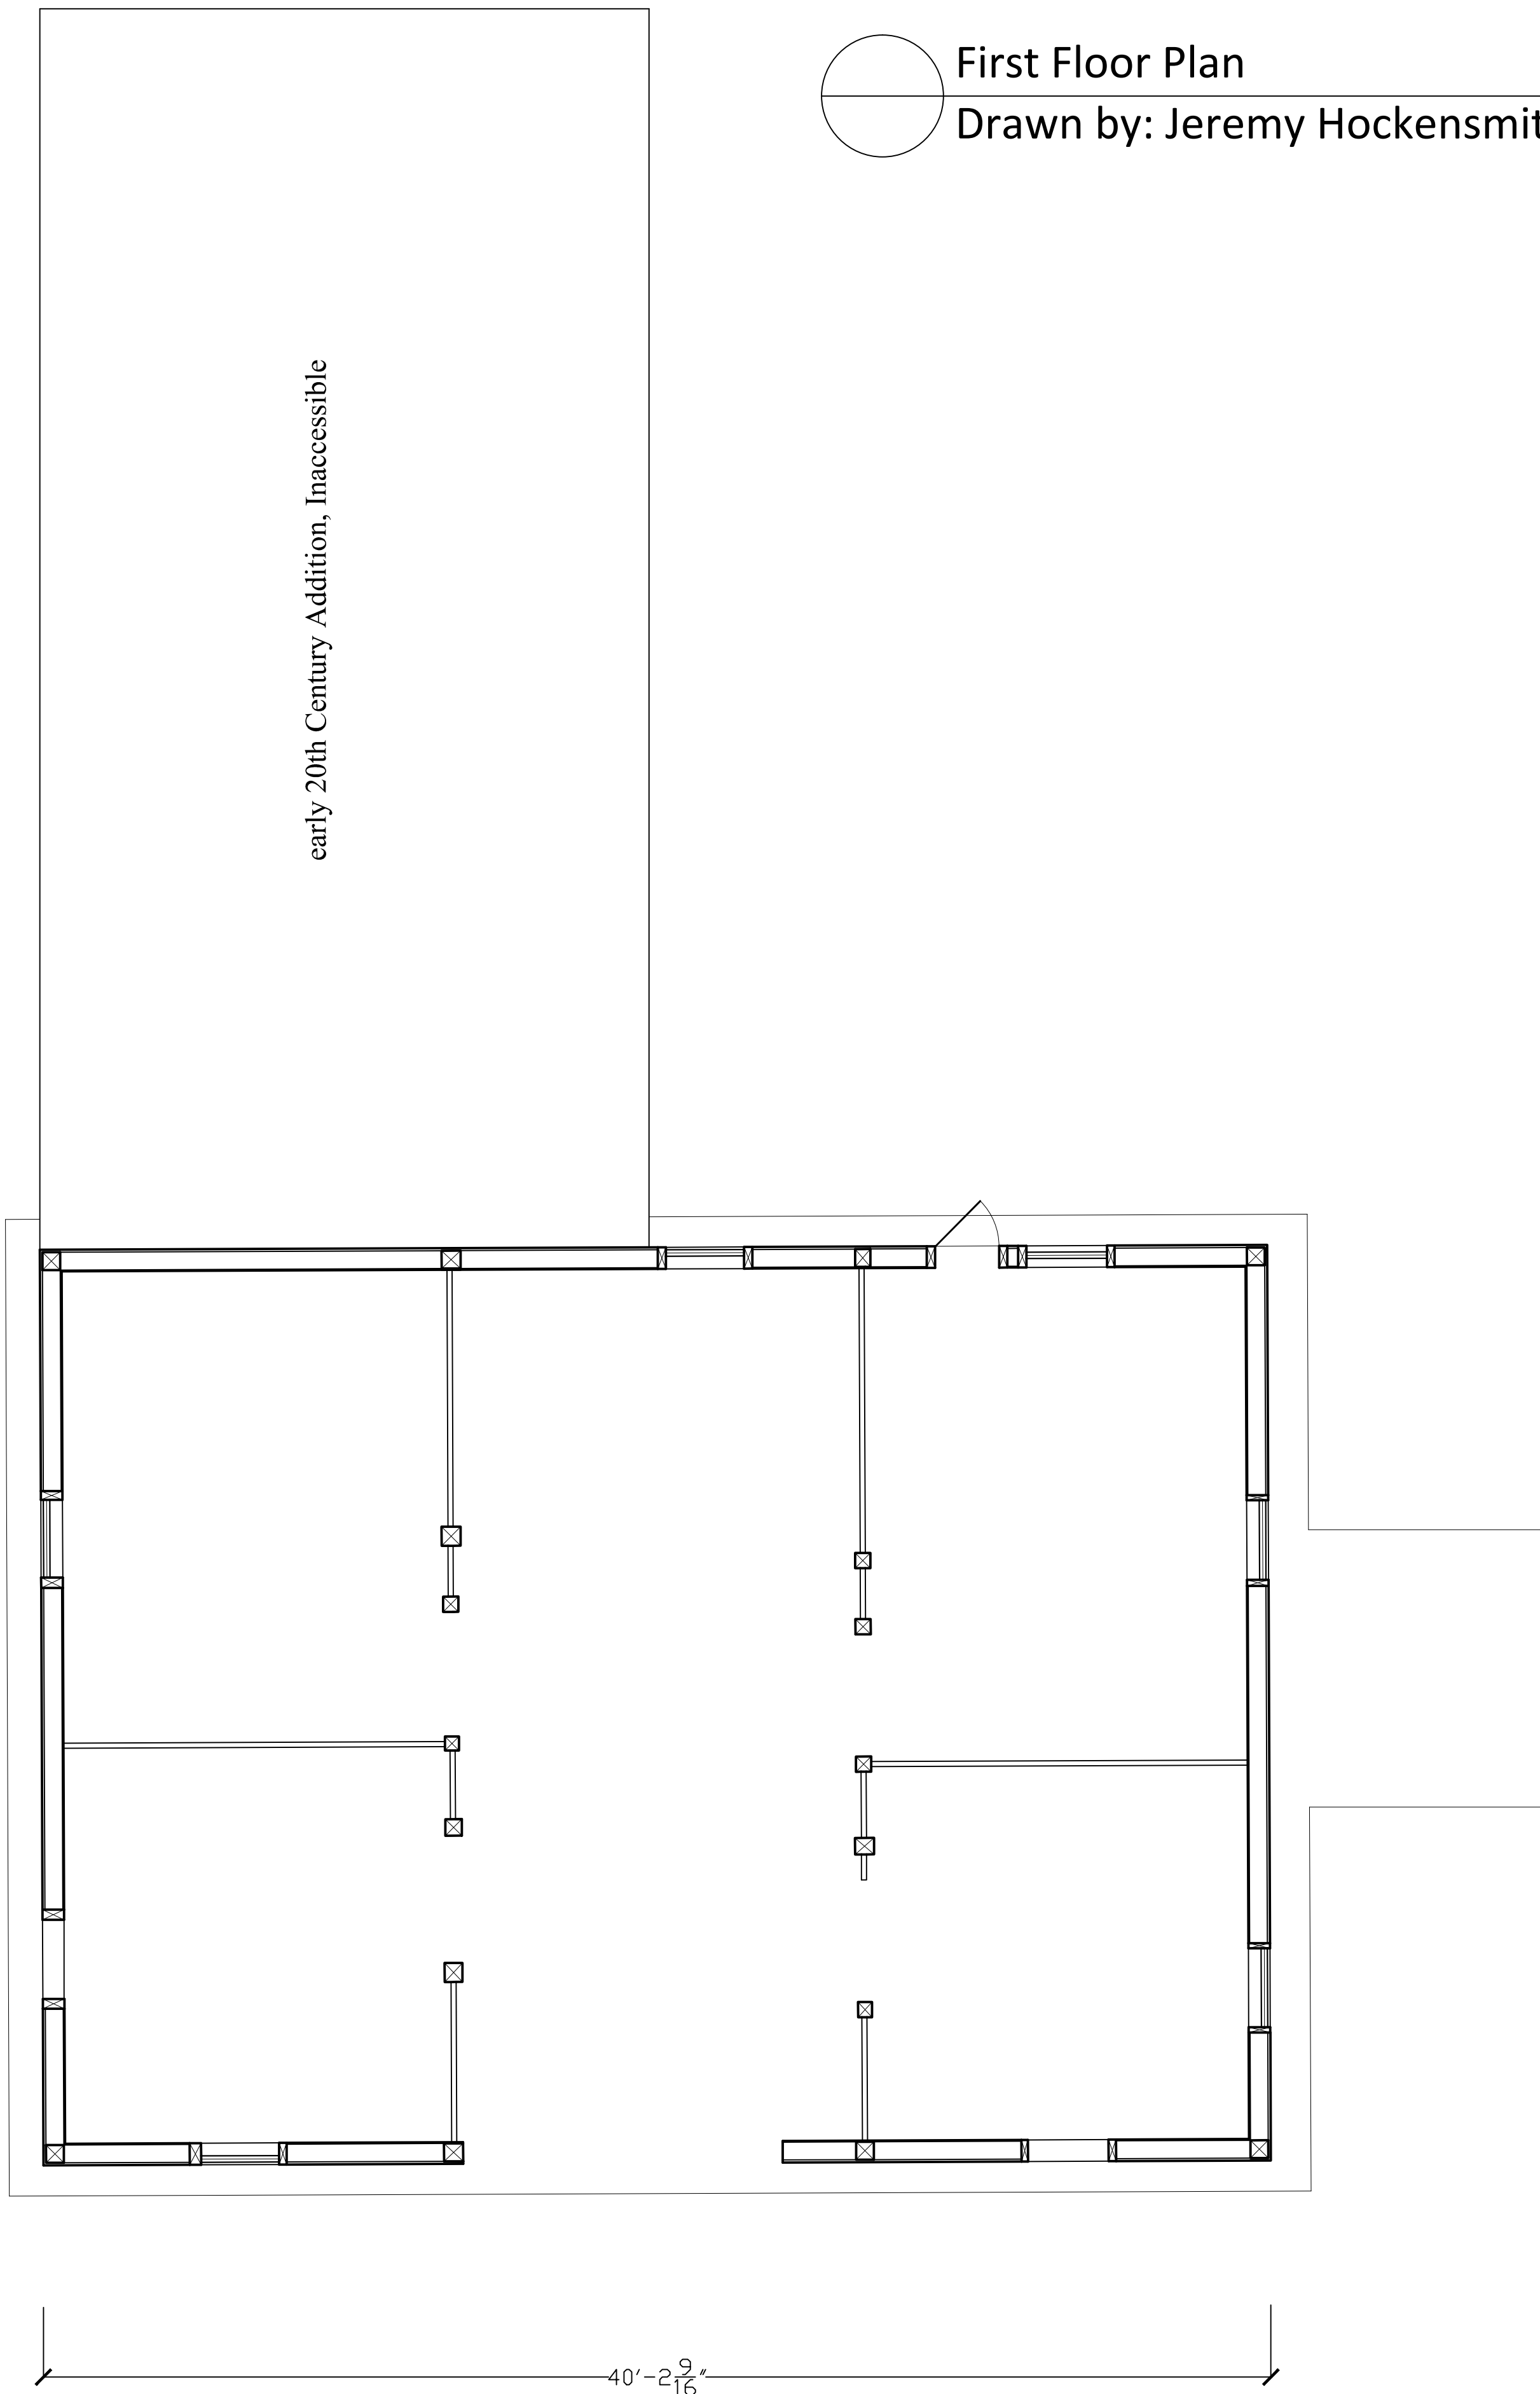

Second Floor Plan
Drawn by: Jeremy Hockensmith

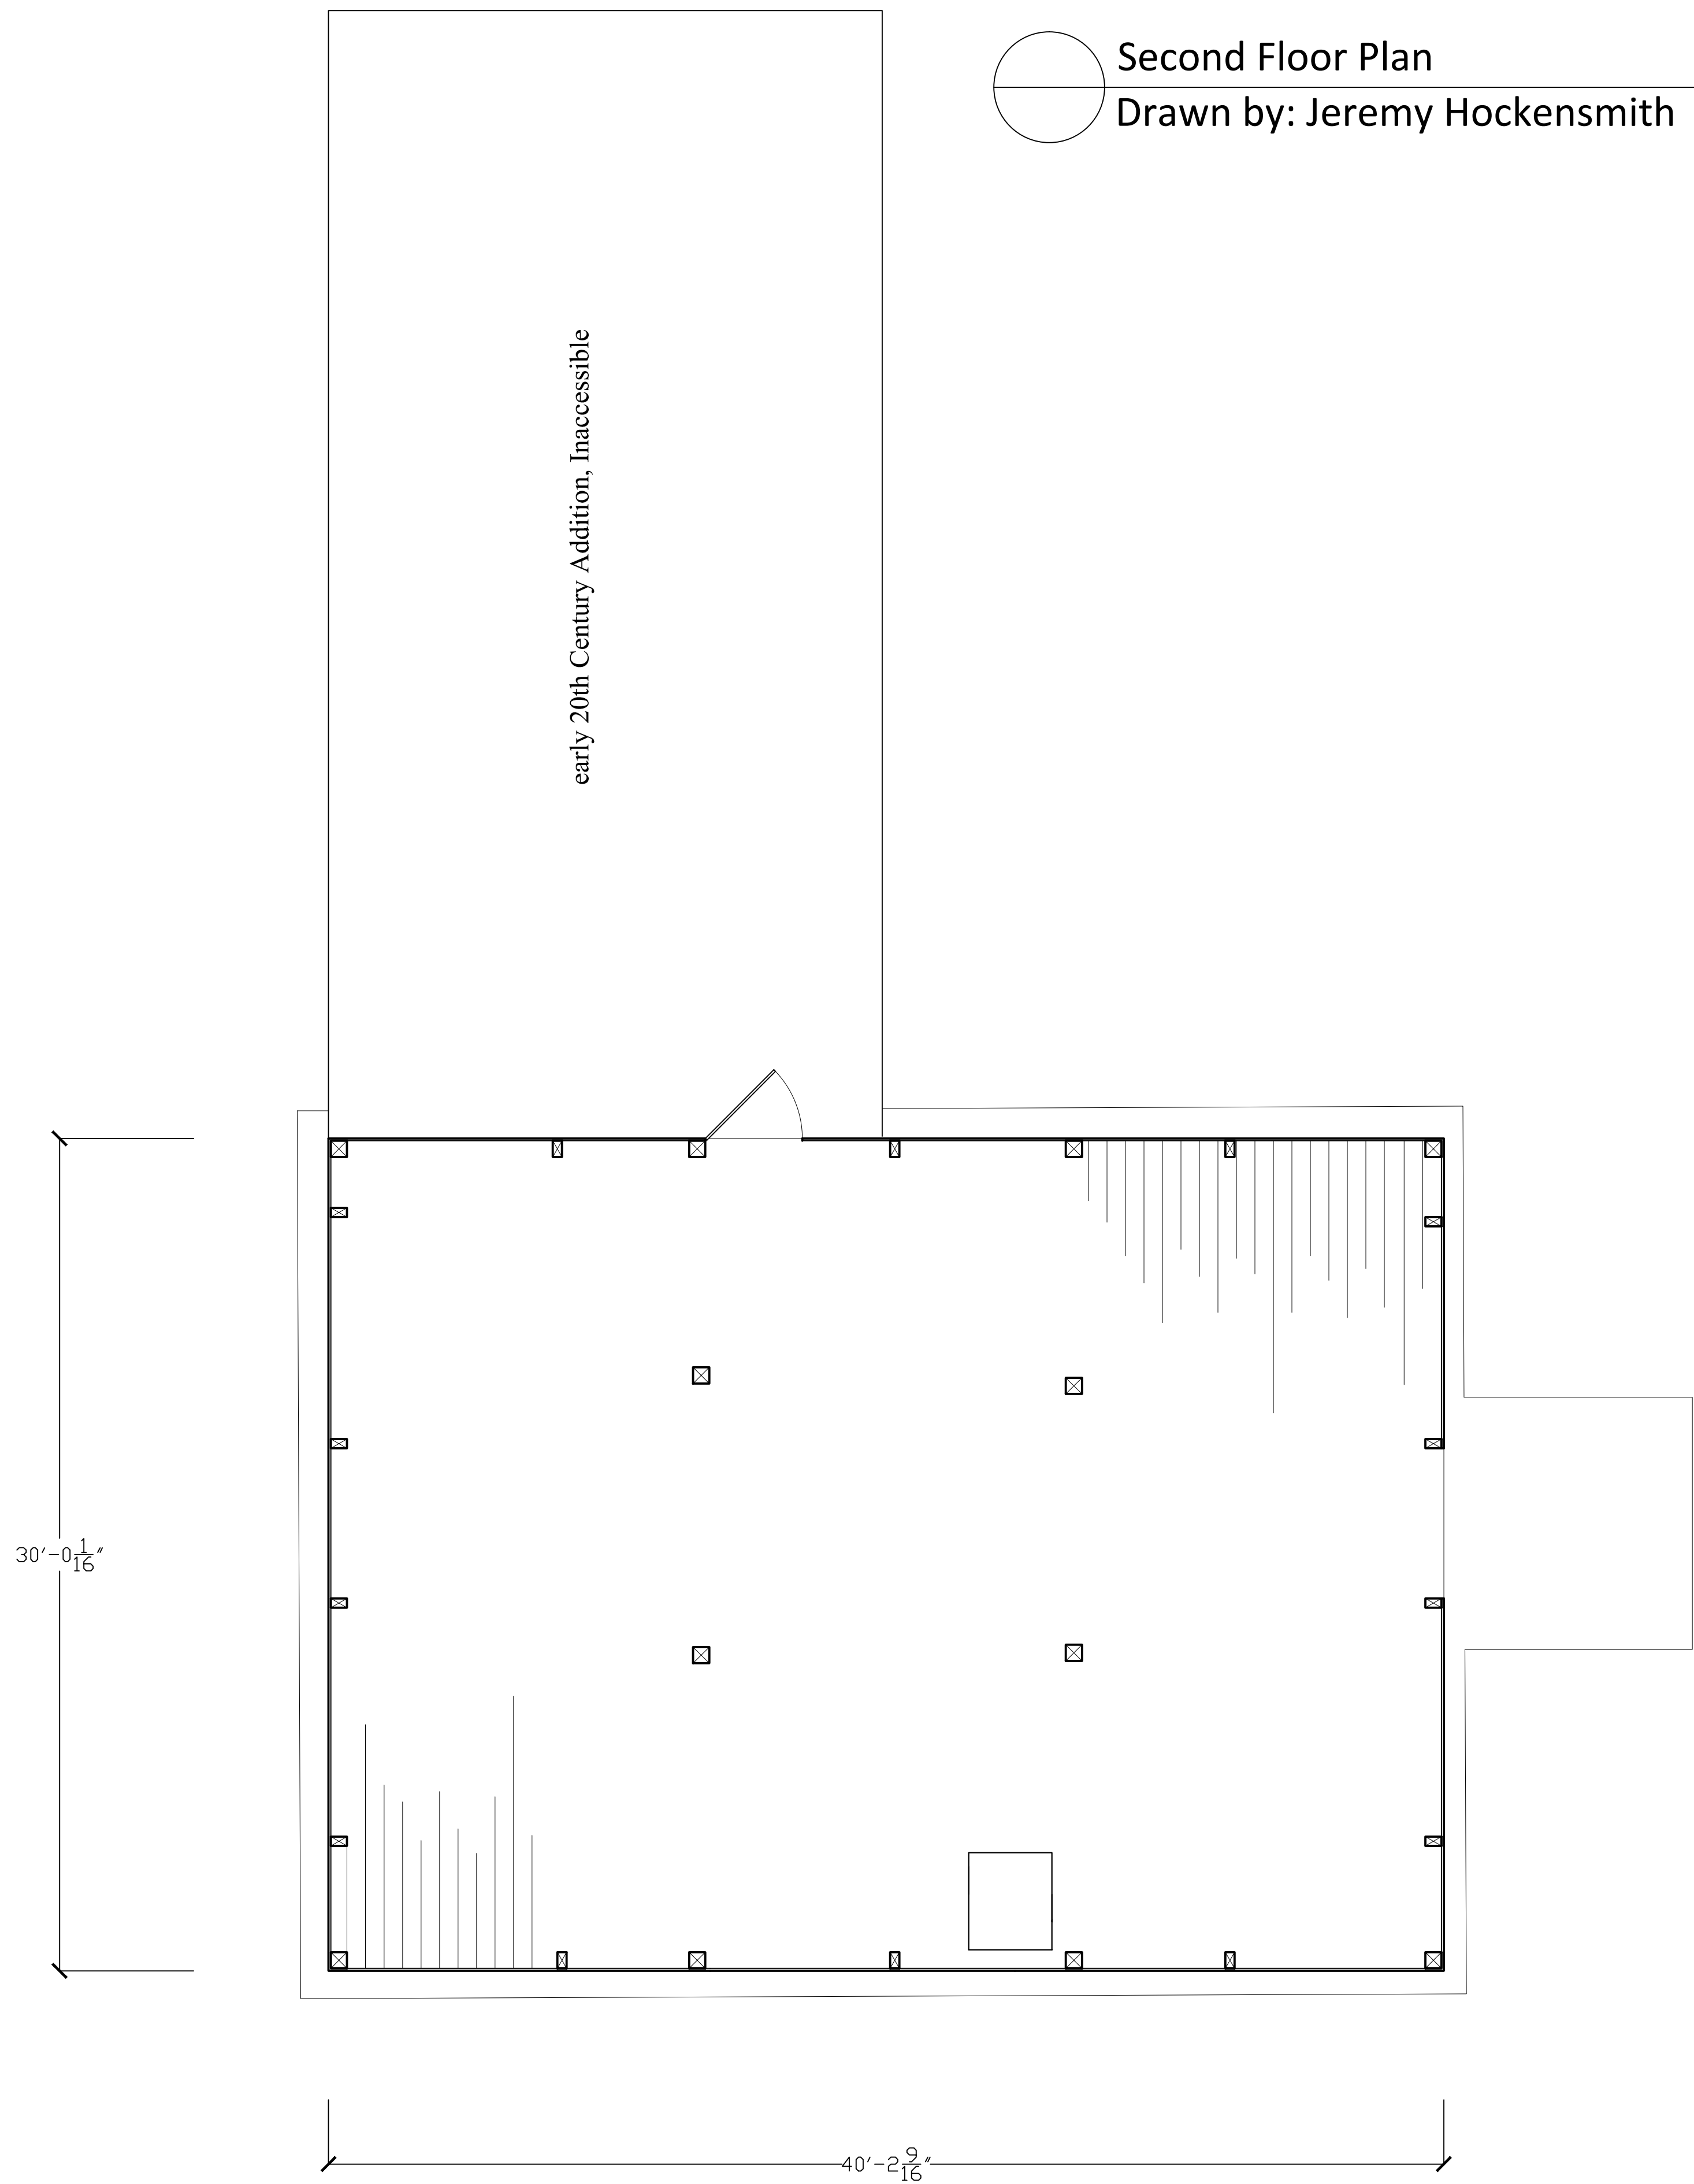

Scale: 1/4" = 1'-0"